

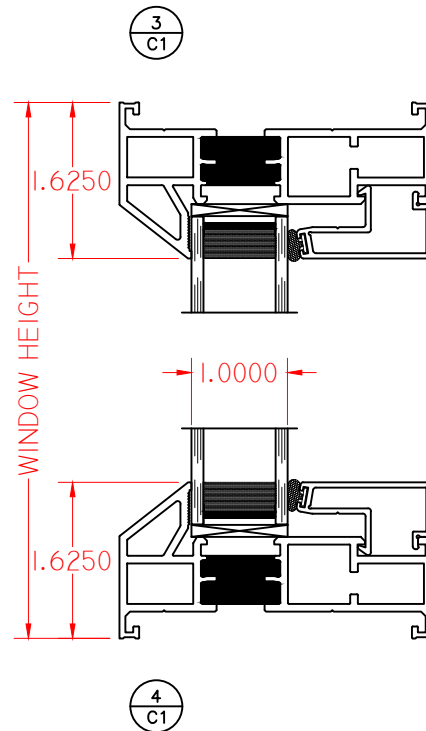
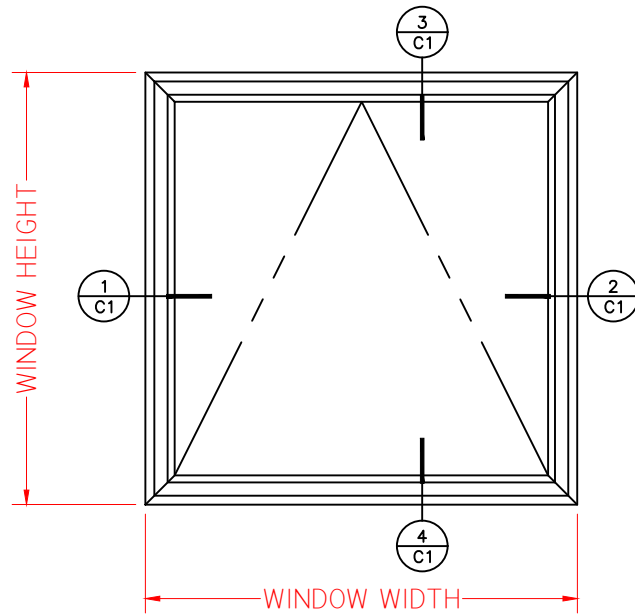



ELEVATION SCALE 3/4" = 1'-0"

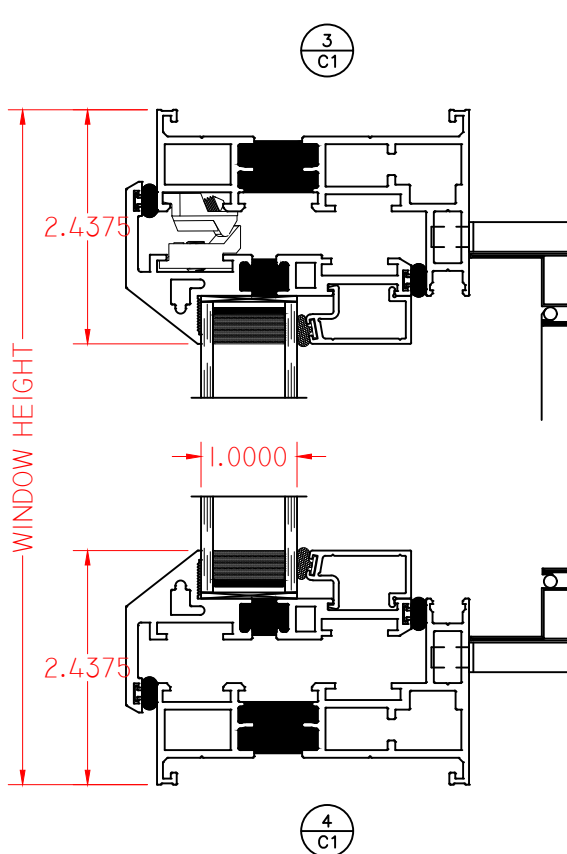




EdgeLine AWNING PUSHOUT

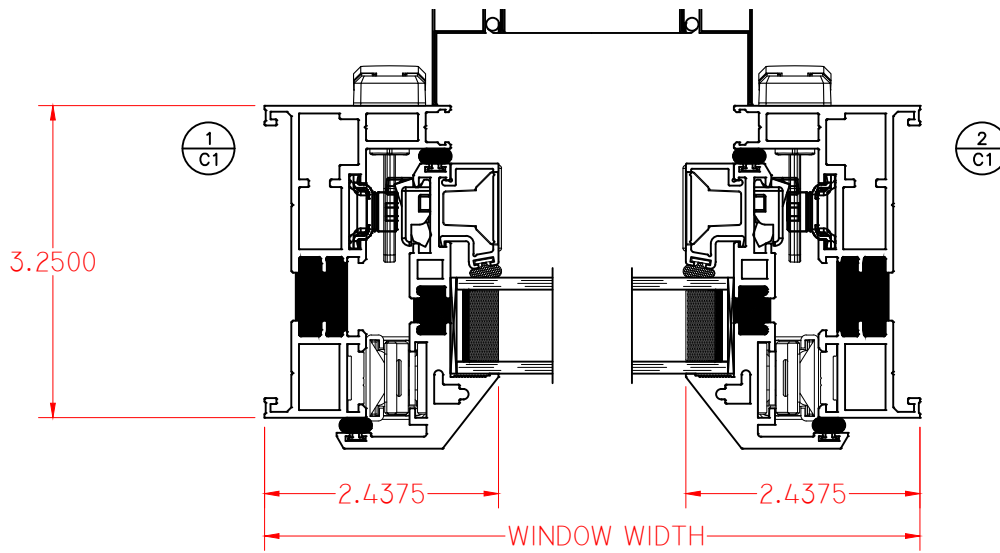

ELEVATION SCALE 3/4" = 1'-0"

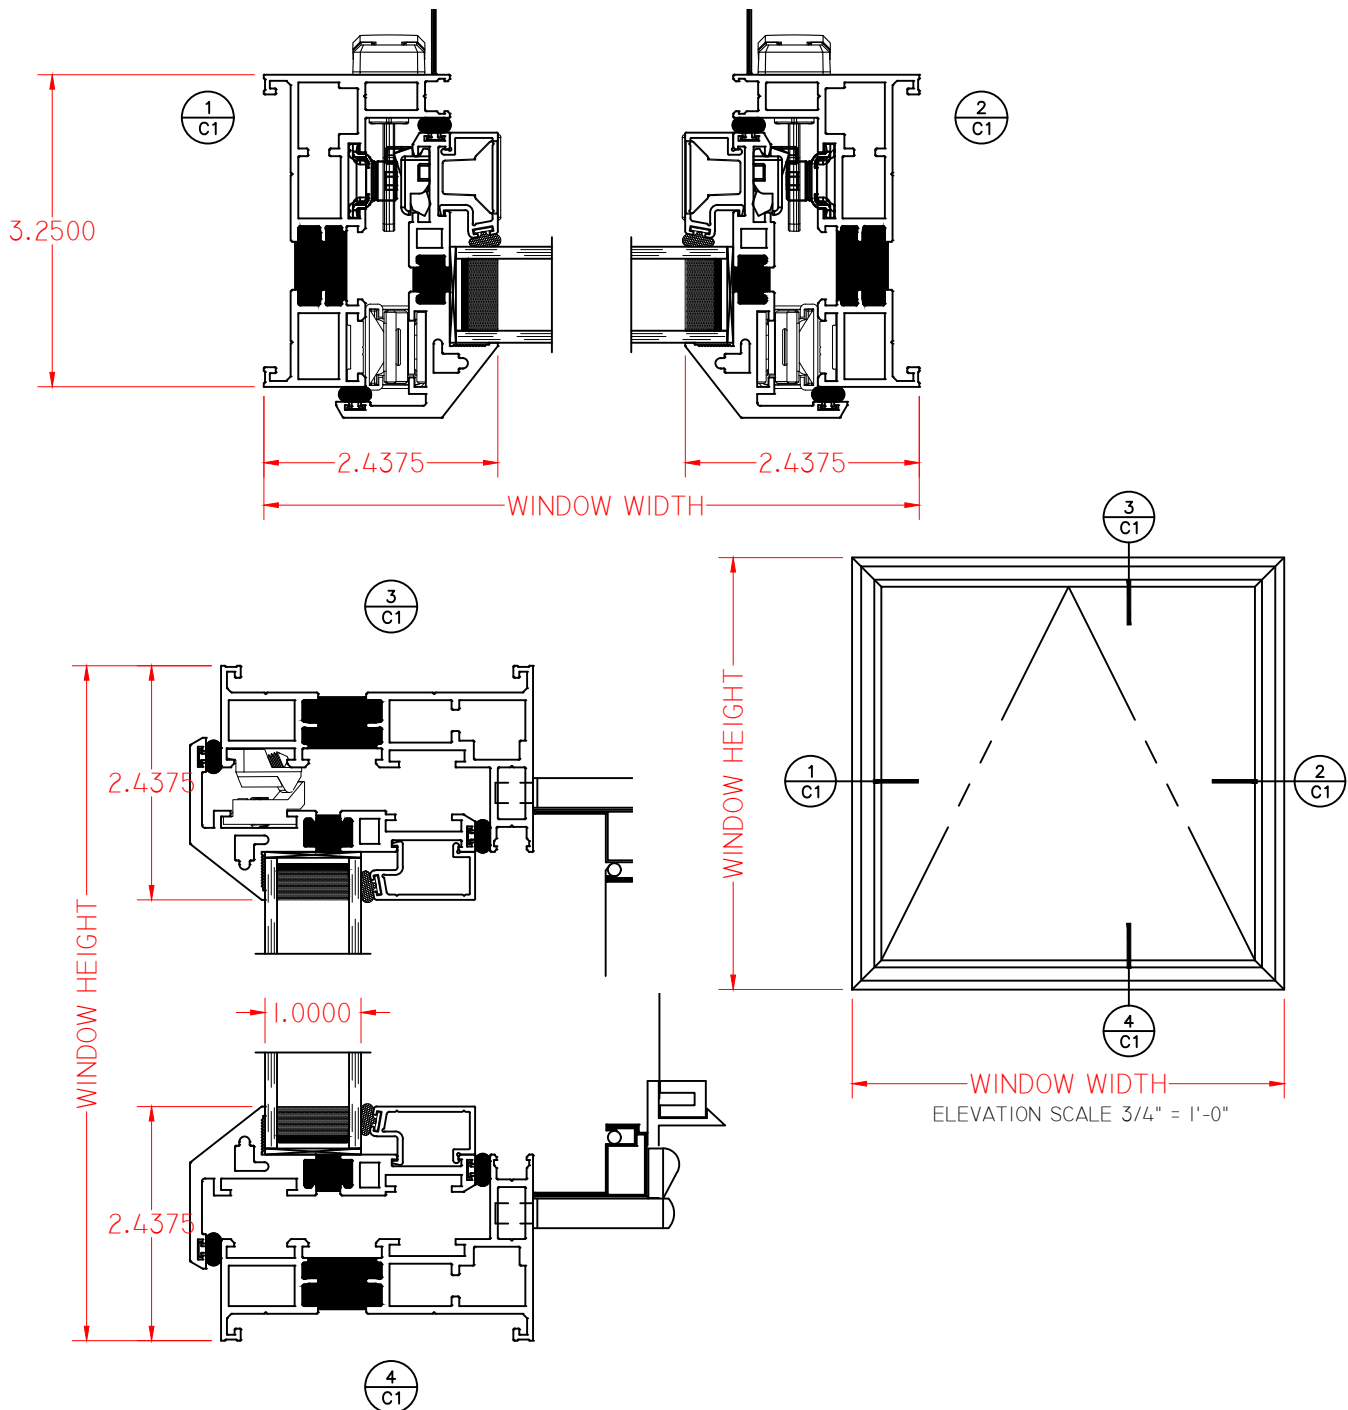

EdgeLine CASEMENT PUSHOUT

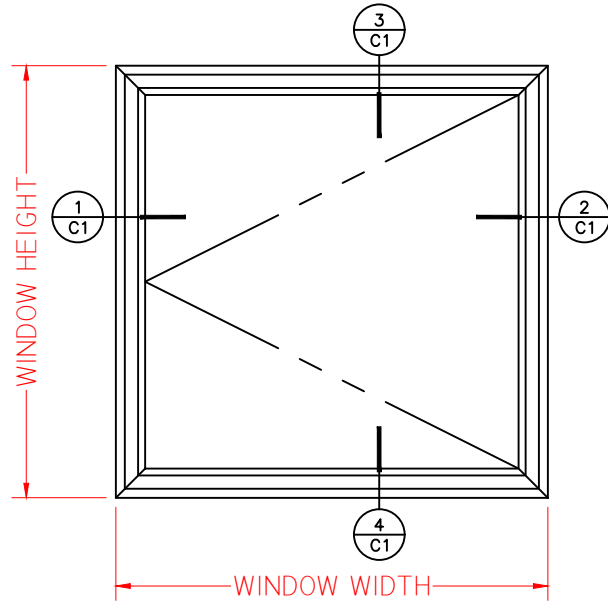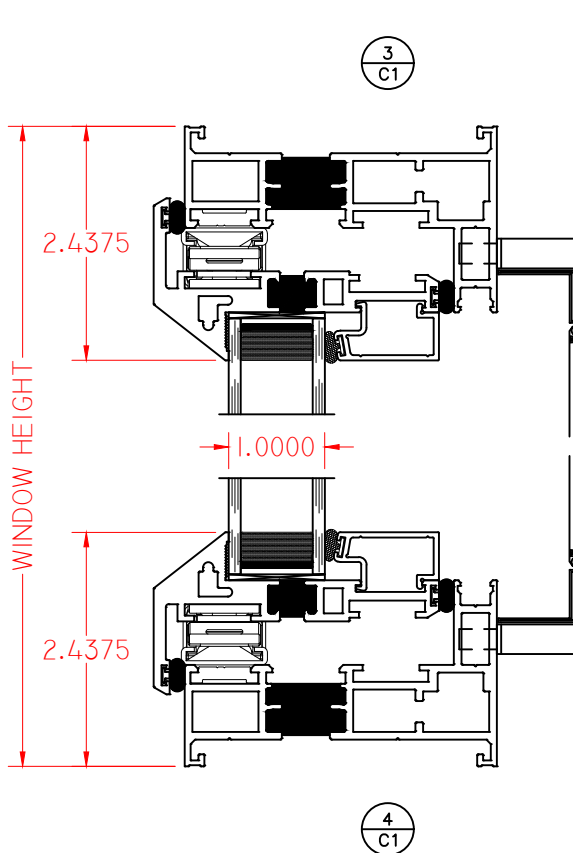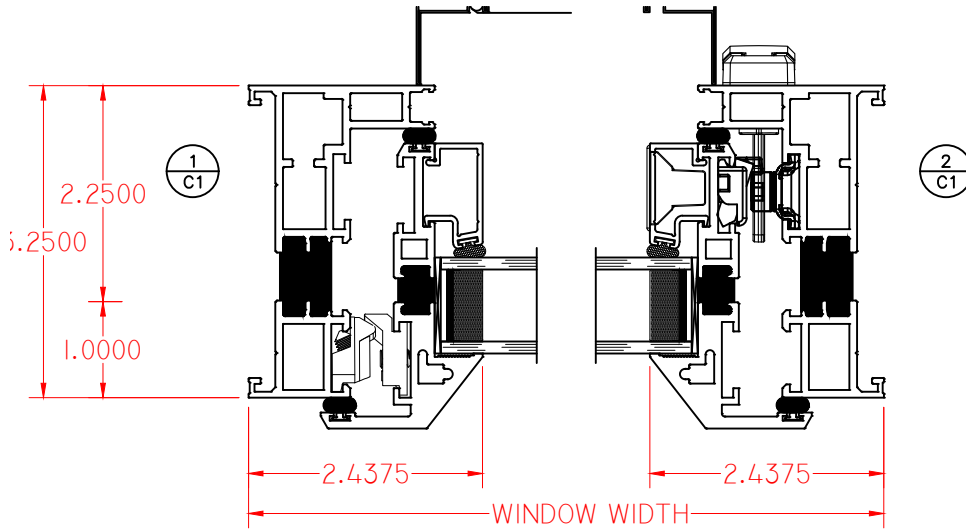

ELEVATION SCALE 3/4" = 1'-0"

EdgeLine CASEMENT ROTO

