

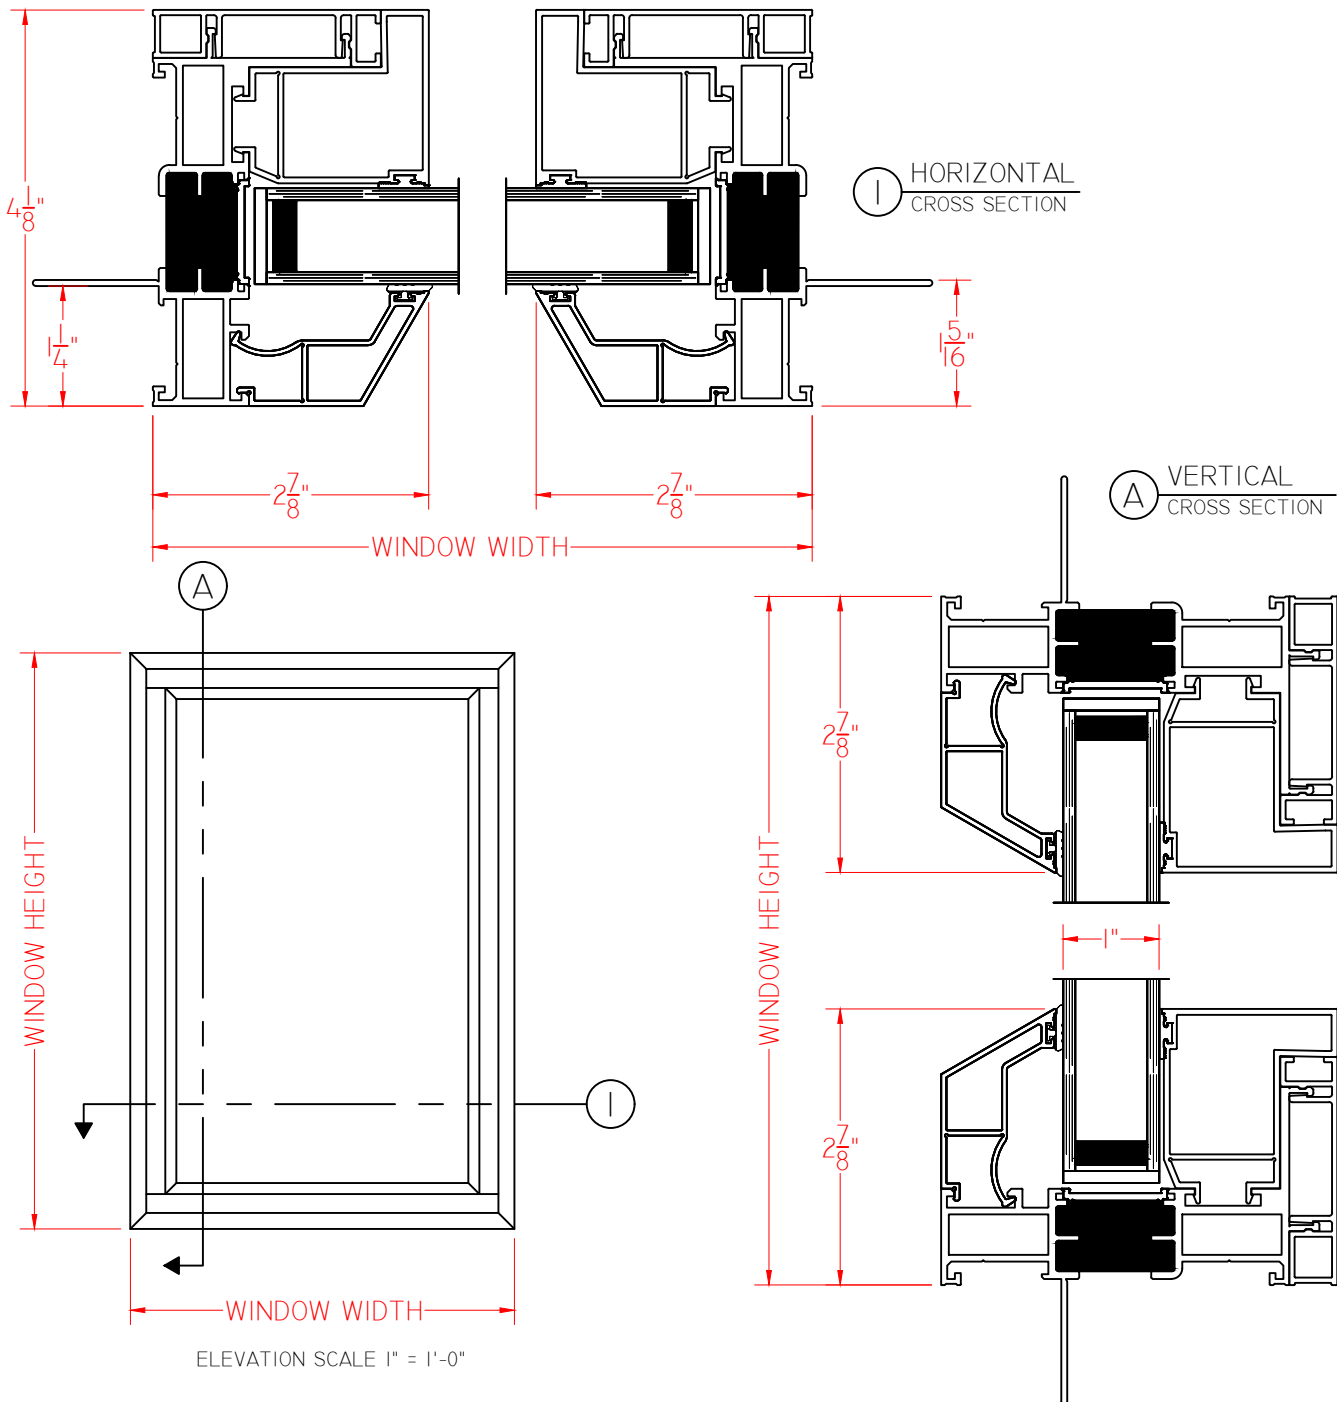



CityLine Bevel  
Wide Fixed  
1" I.G.

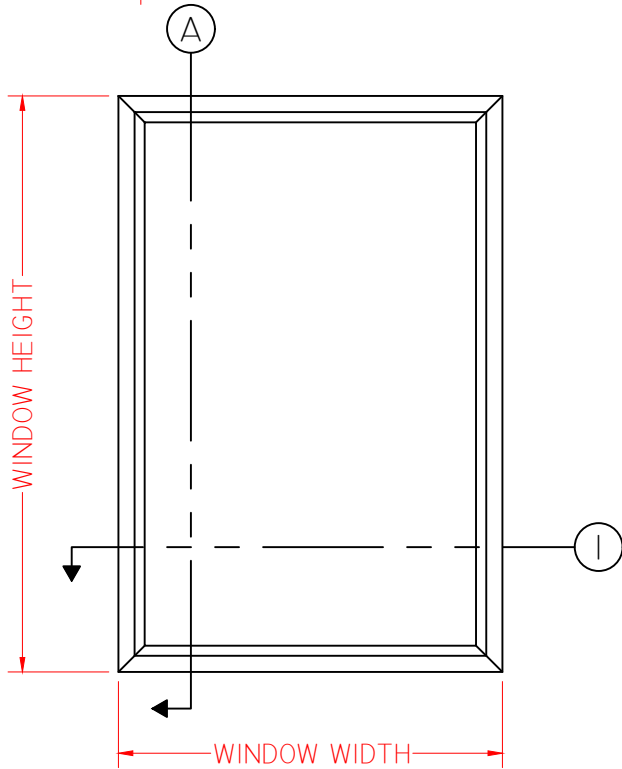


CityLine Bevel  
Fixed  
1" I.G.

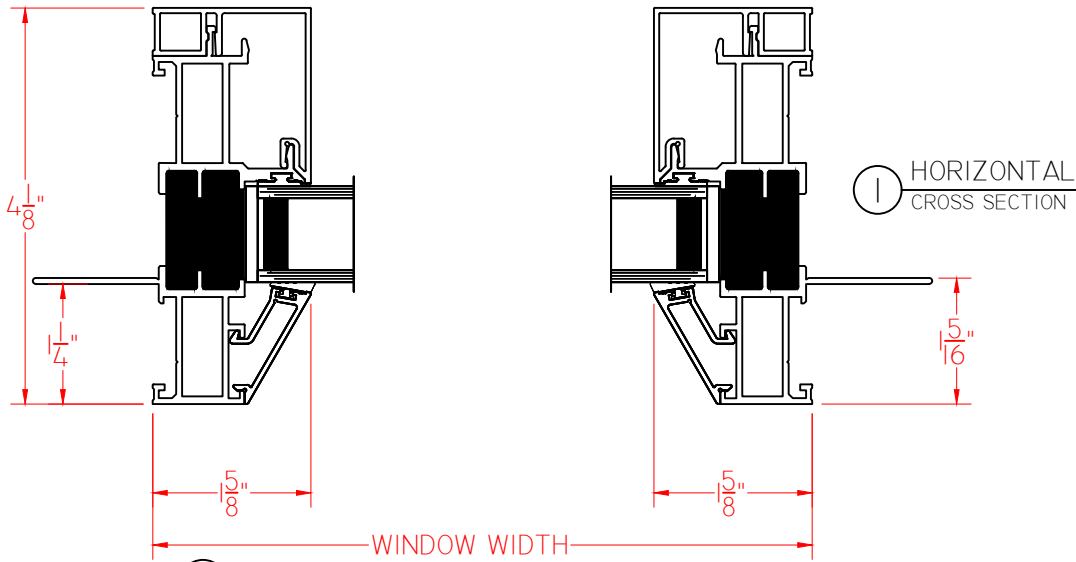

ELEVATION SCALE 1" = 1'-0"

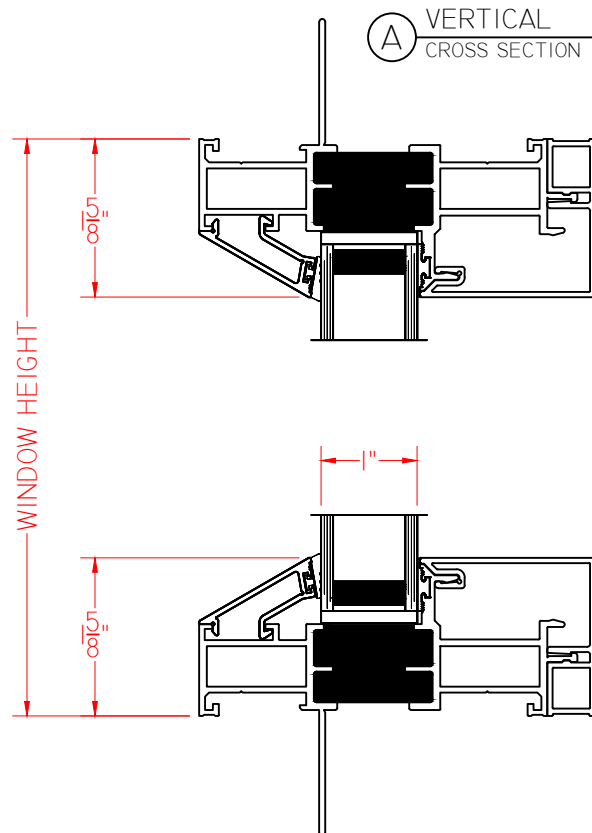

# CityLine Bevel Casement Push Out 1" I.G.

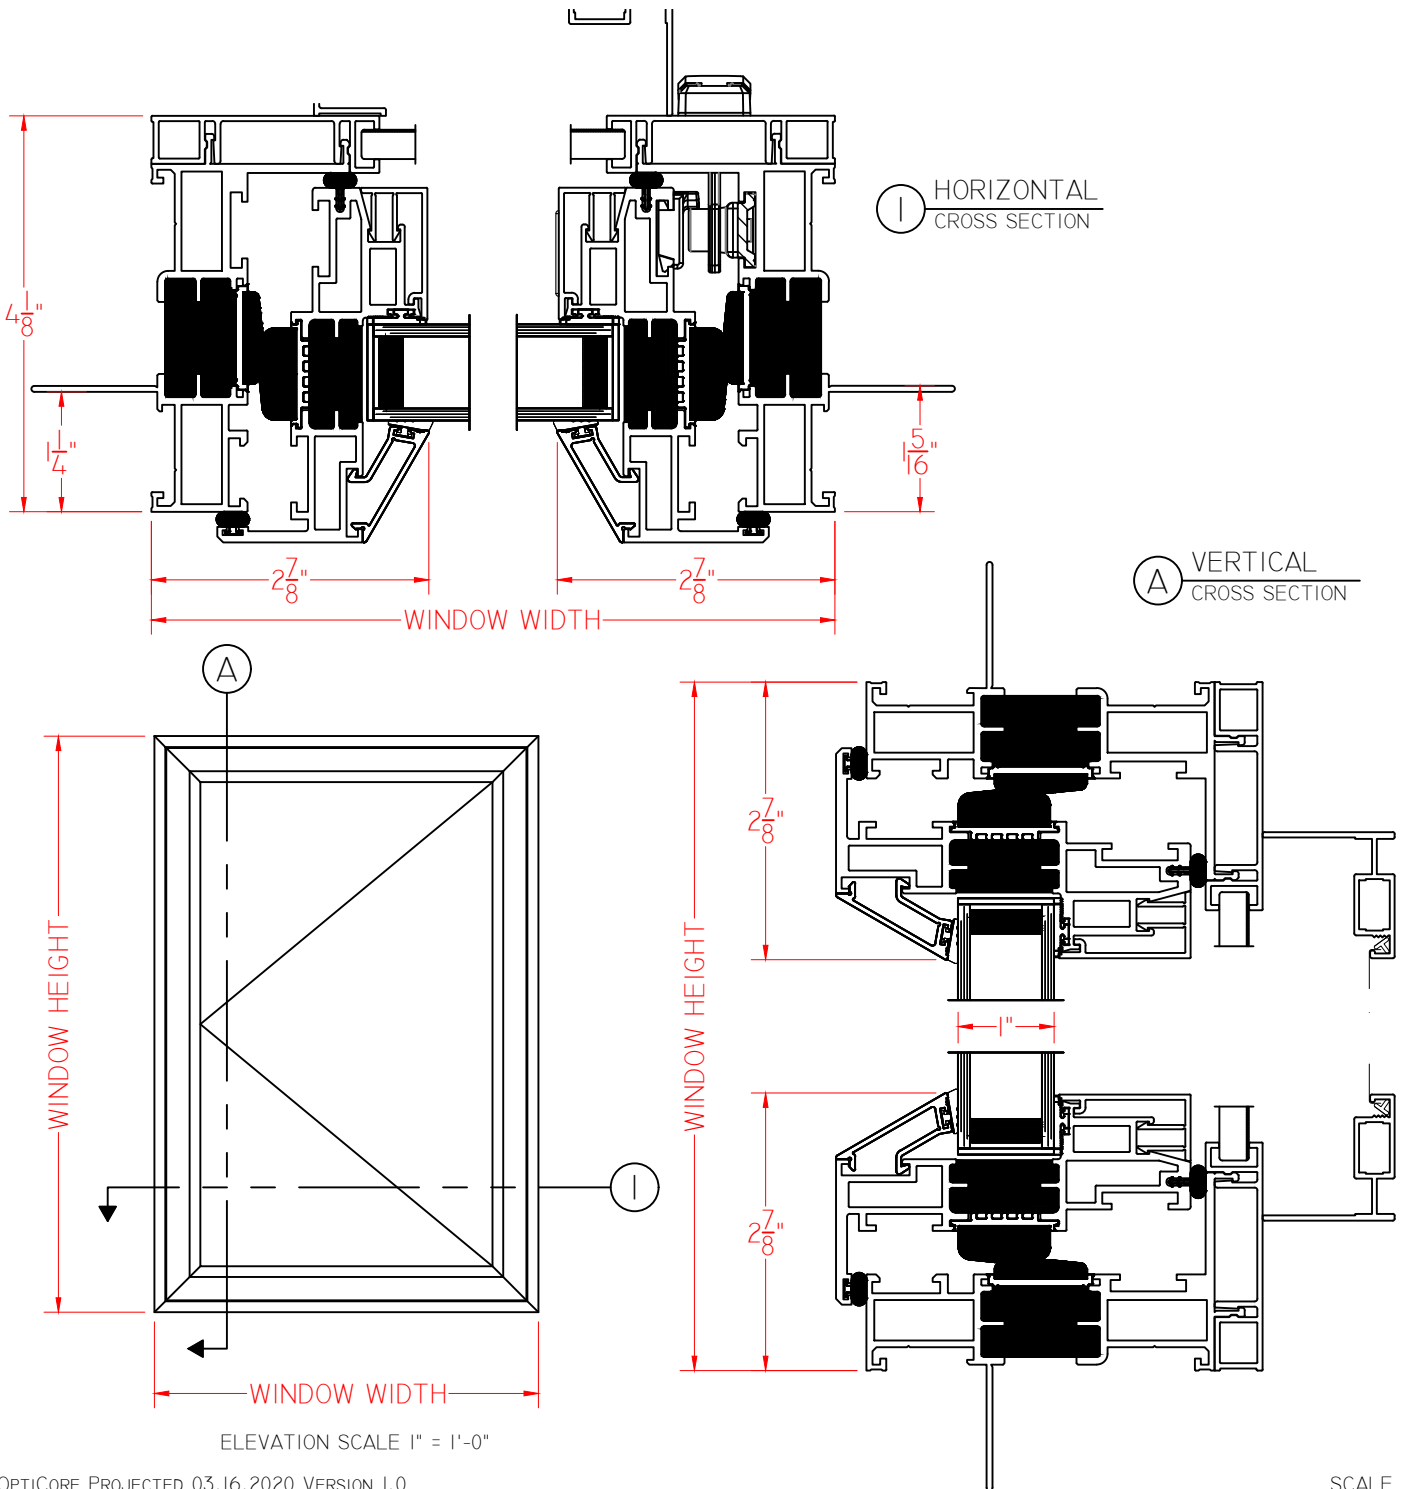



**QUARTZ**  
COLLECTION

CityLine Bevel  
Awning Push Out  
1" I.G.

