


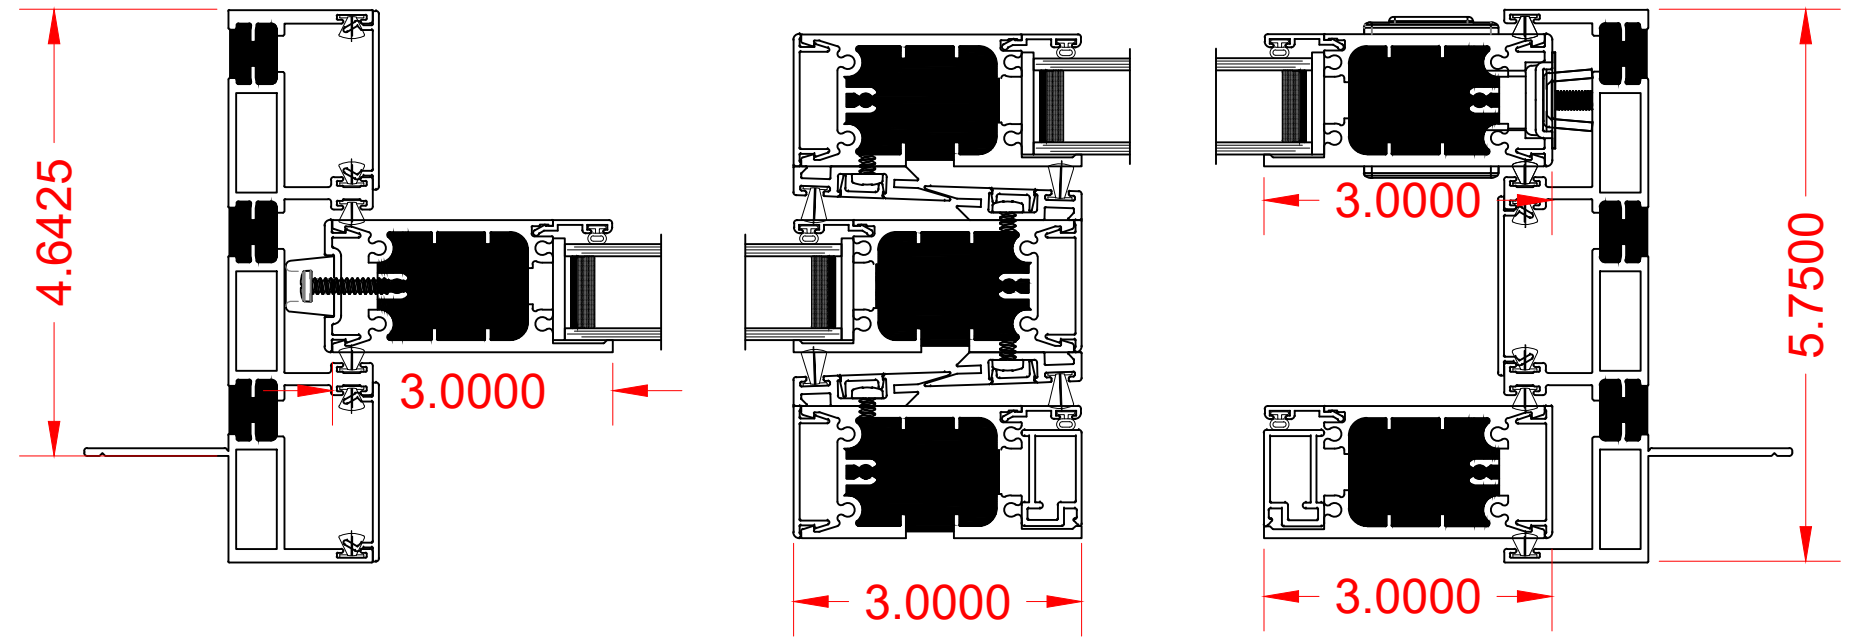

M-SERIES MULTI-SLIDE 2 PANEL - LEFT OPENING

ELEVATION SCALE = 1:2



ELEVATION SCALE = 1:2

