



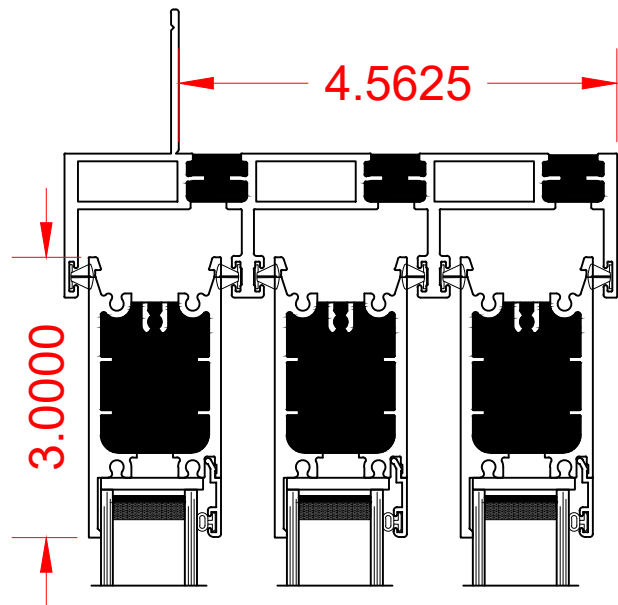


M-SERIES MULTI-SLIDE
3 PANEL - LEFT OPENING


ELEVATION SCALE = 1:2



OWN MAY VARY.

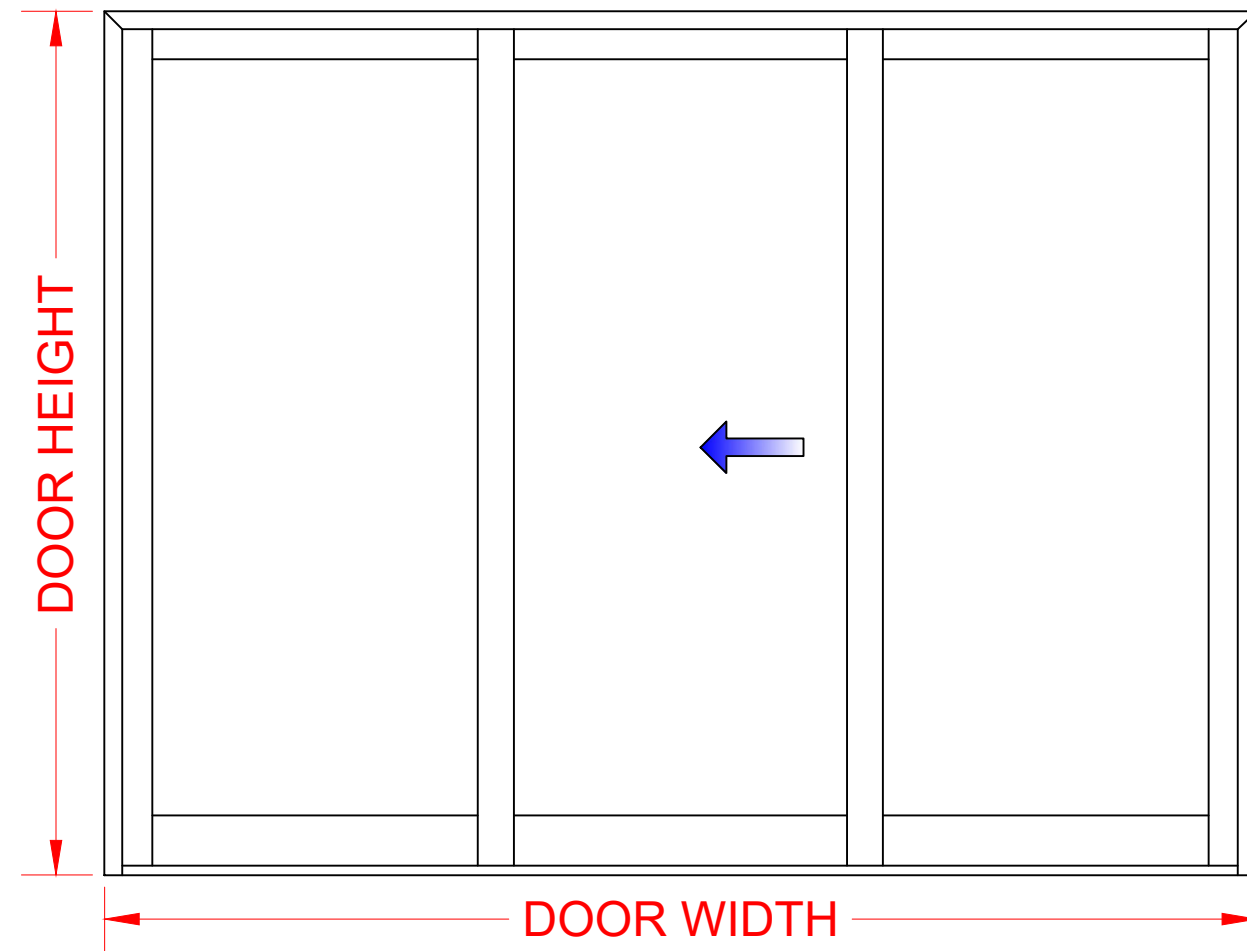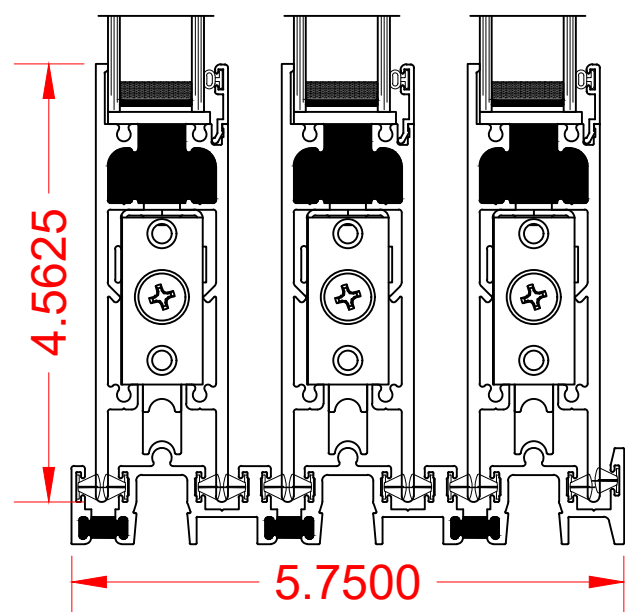

ELEVATION SCALE = 1:16

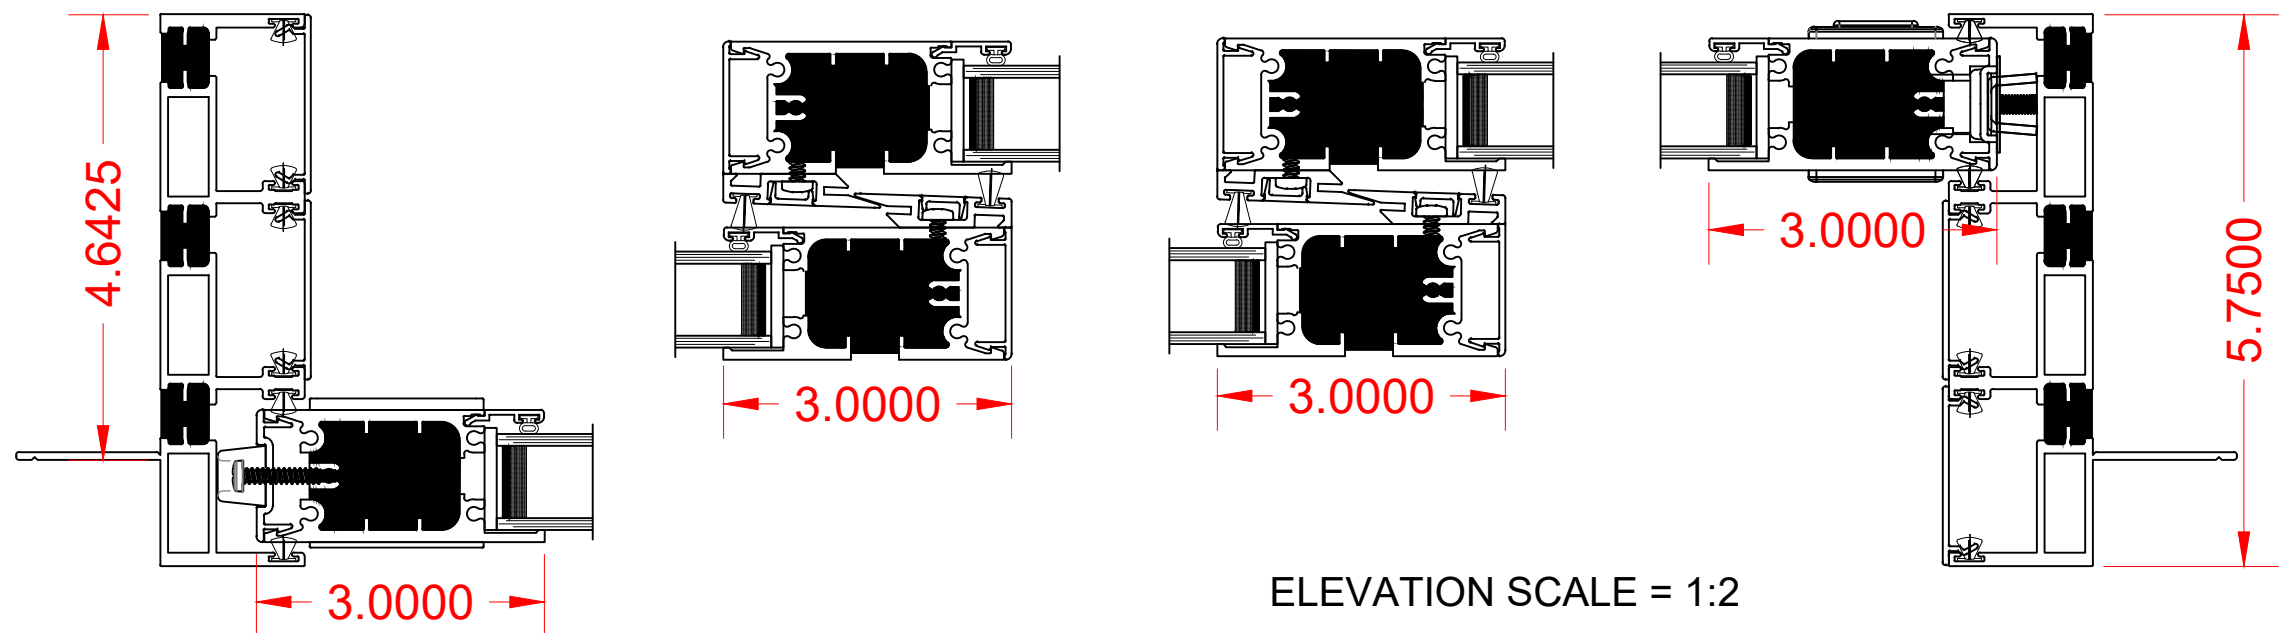

ELEVATION SCALE = 1:2