

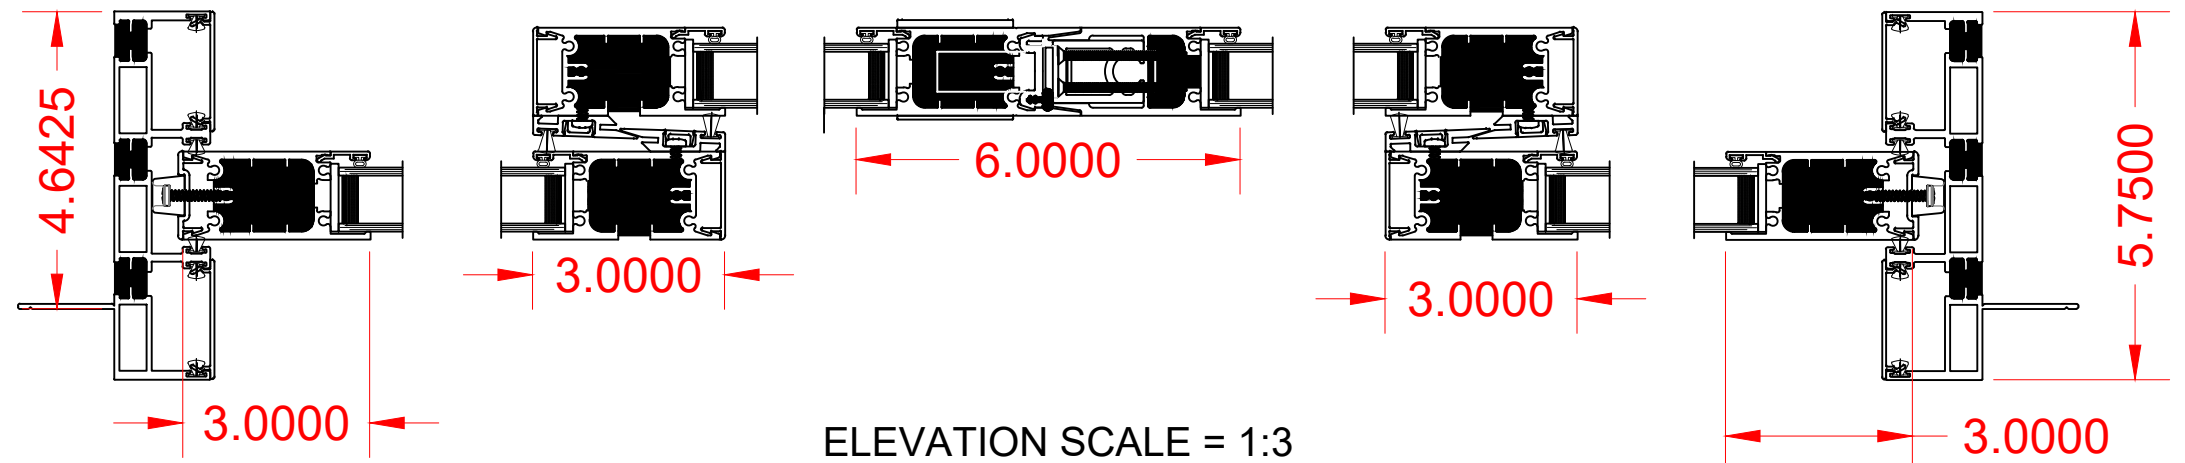
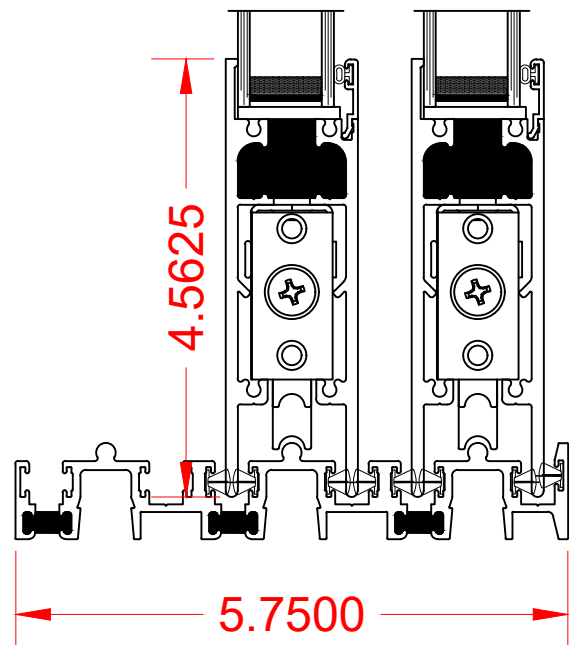


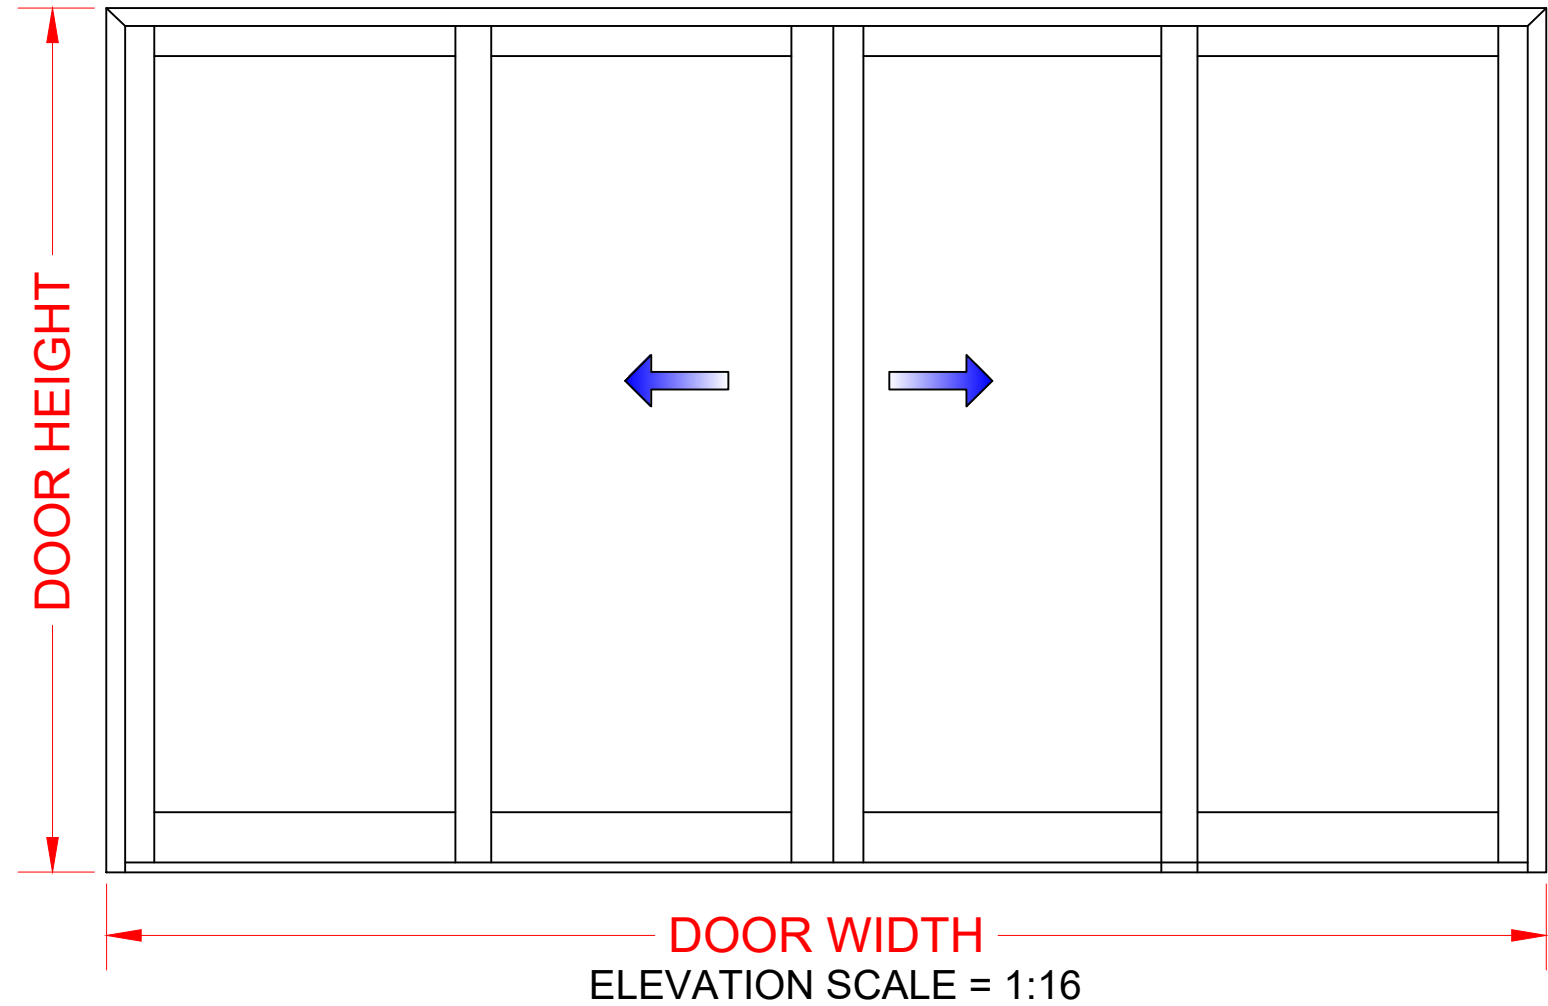

M-SERIES MULTI-SLIDE
4 PANEL BI-PARTING - MULTI-SLIDE DOOR
LEFT ACTIVE

ELEVATION SCALE = 1:2

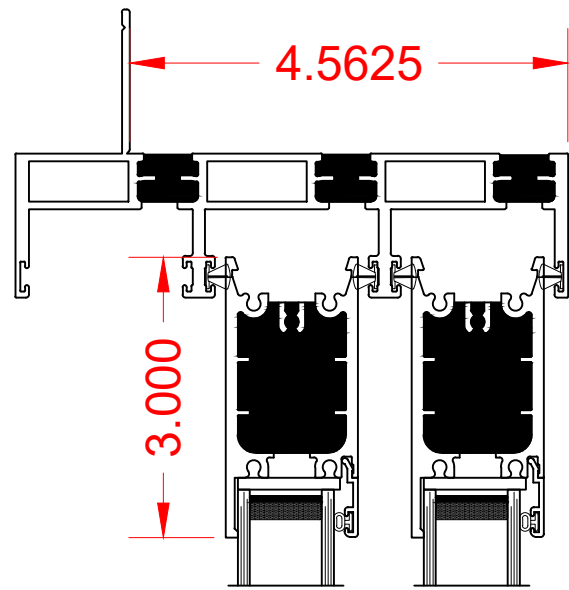

ELEVATION SCALE = 1:3