


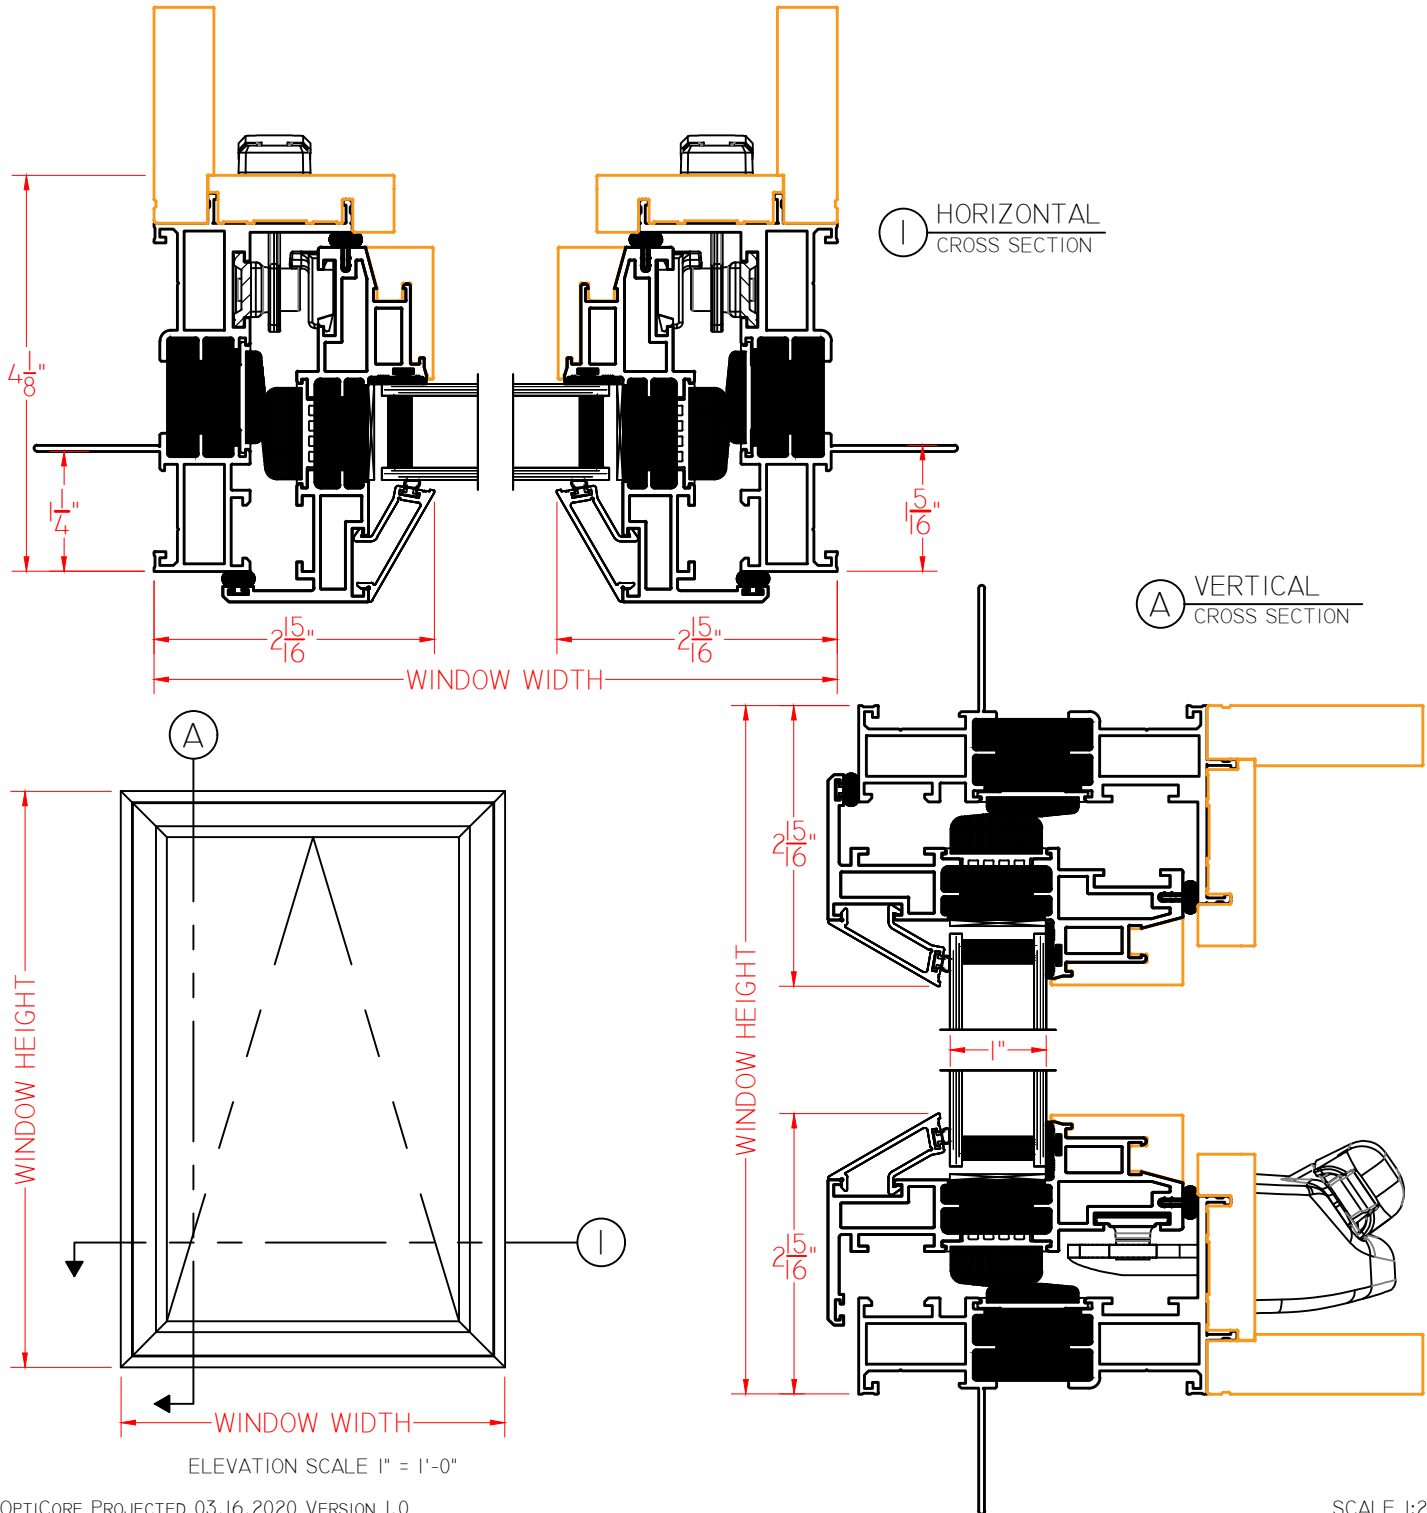


Timberline Bevel Awning Crank Out 1" I.G.






Timberline Square Awning Crank Out 1" I.G.

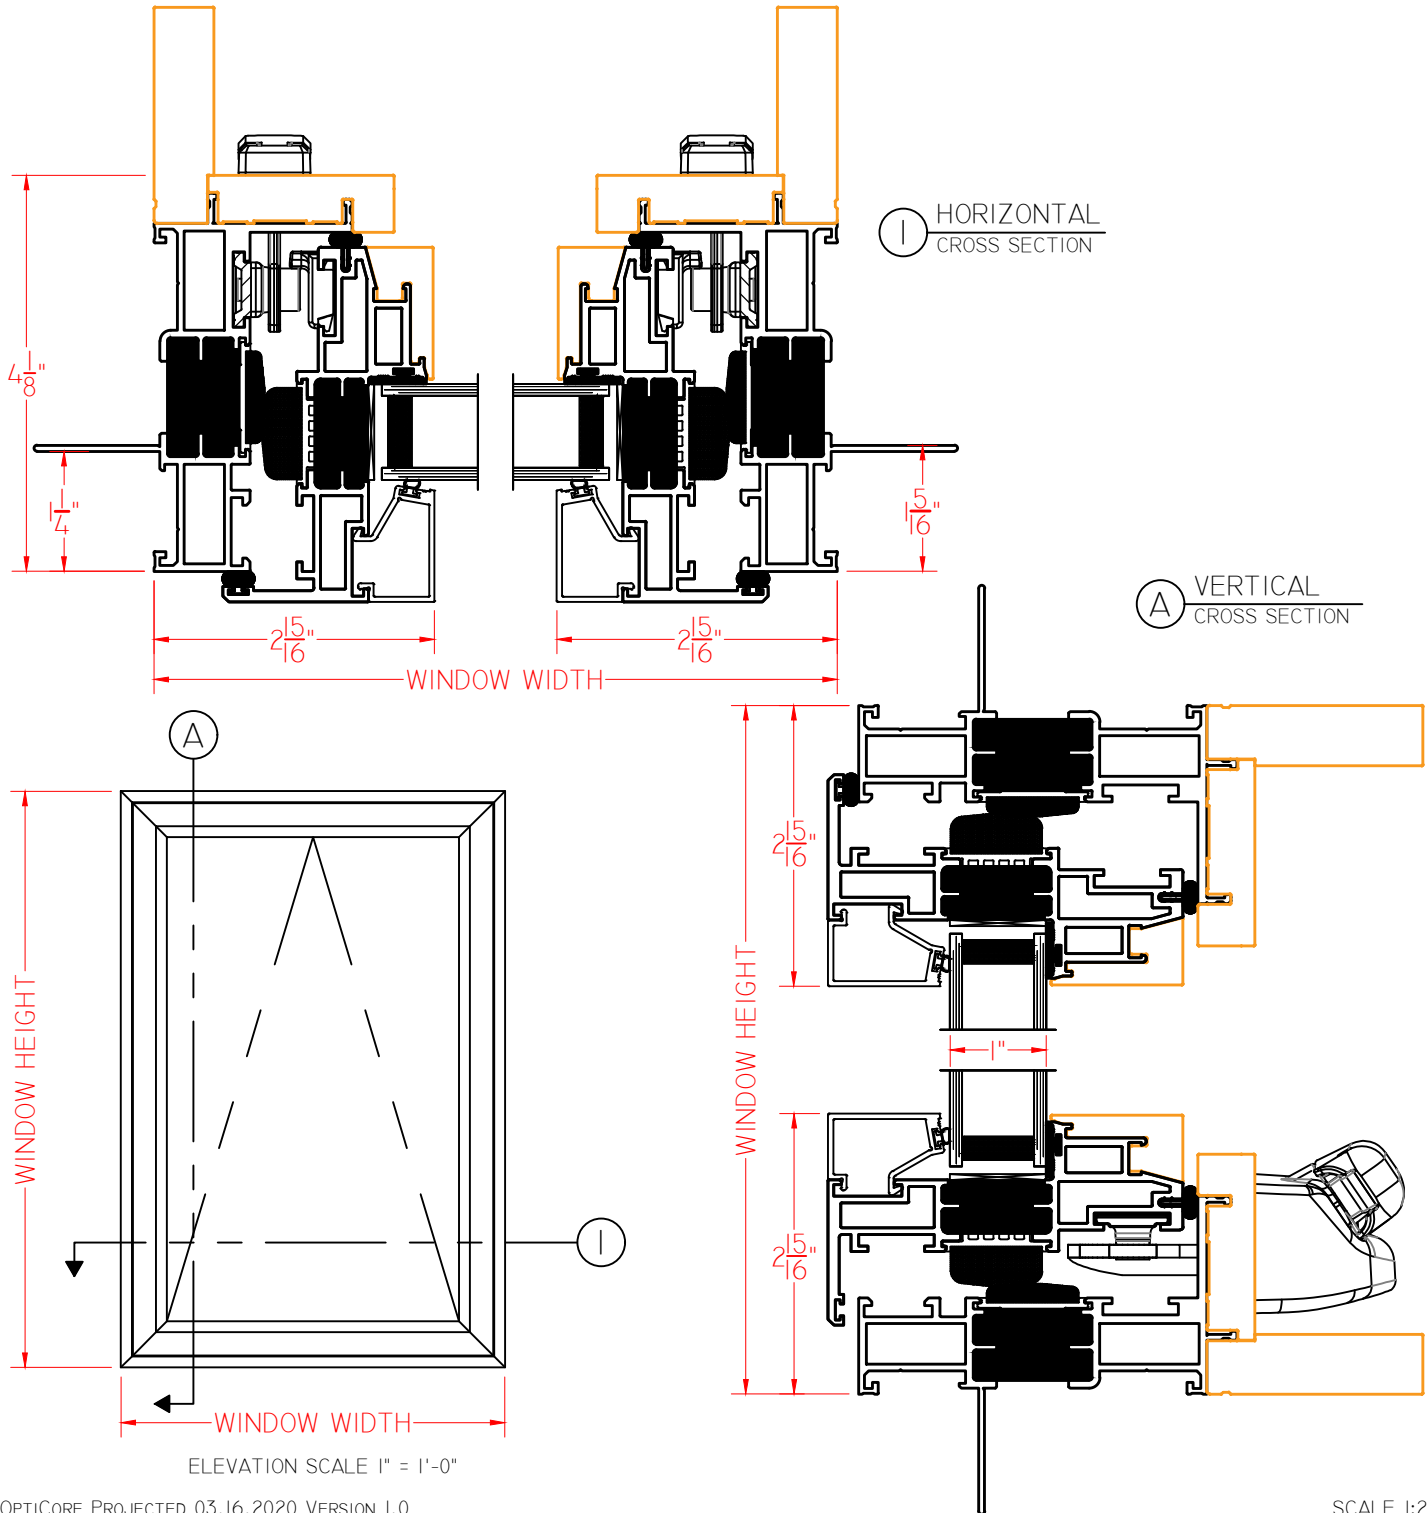





Timberline Bevel Awning Push Out 1" I.G.

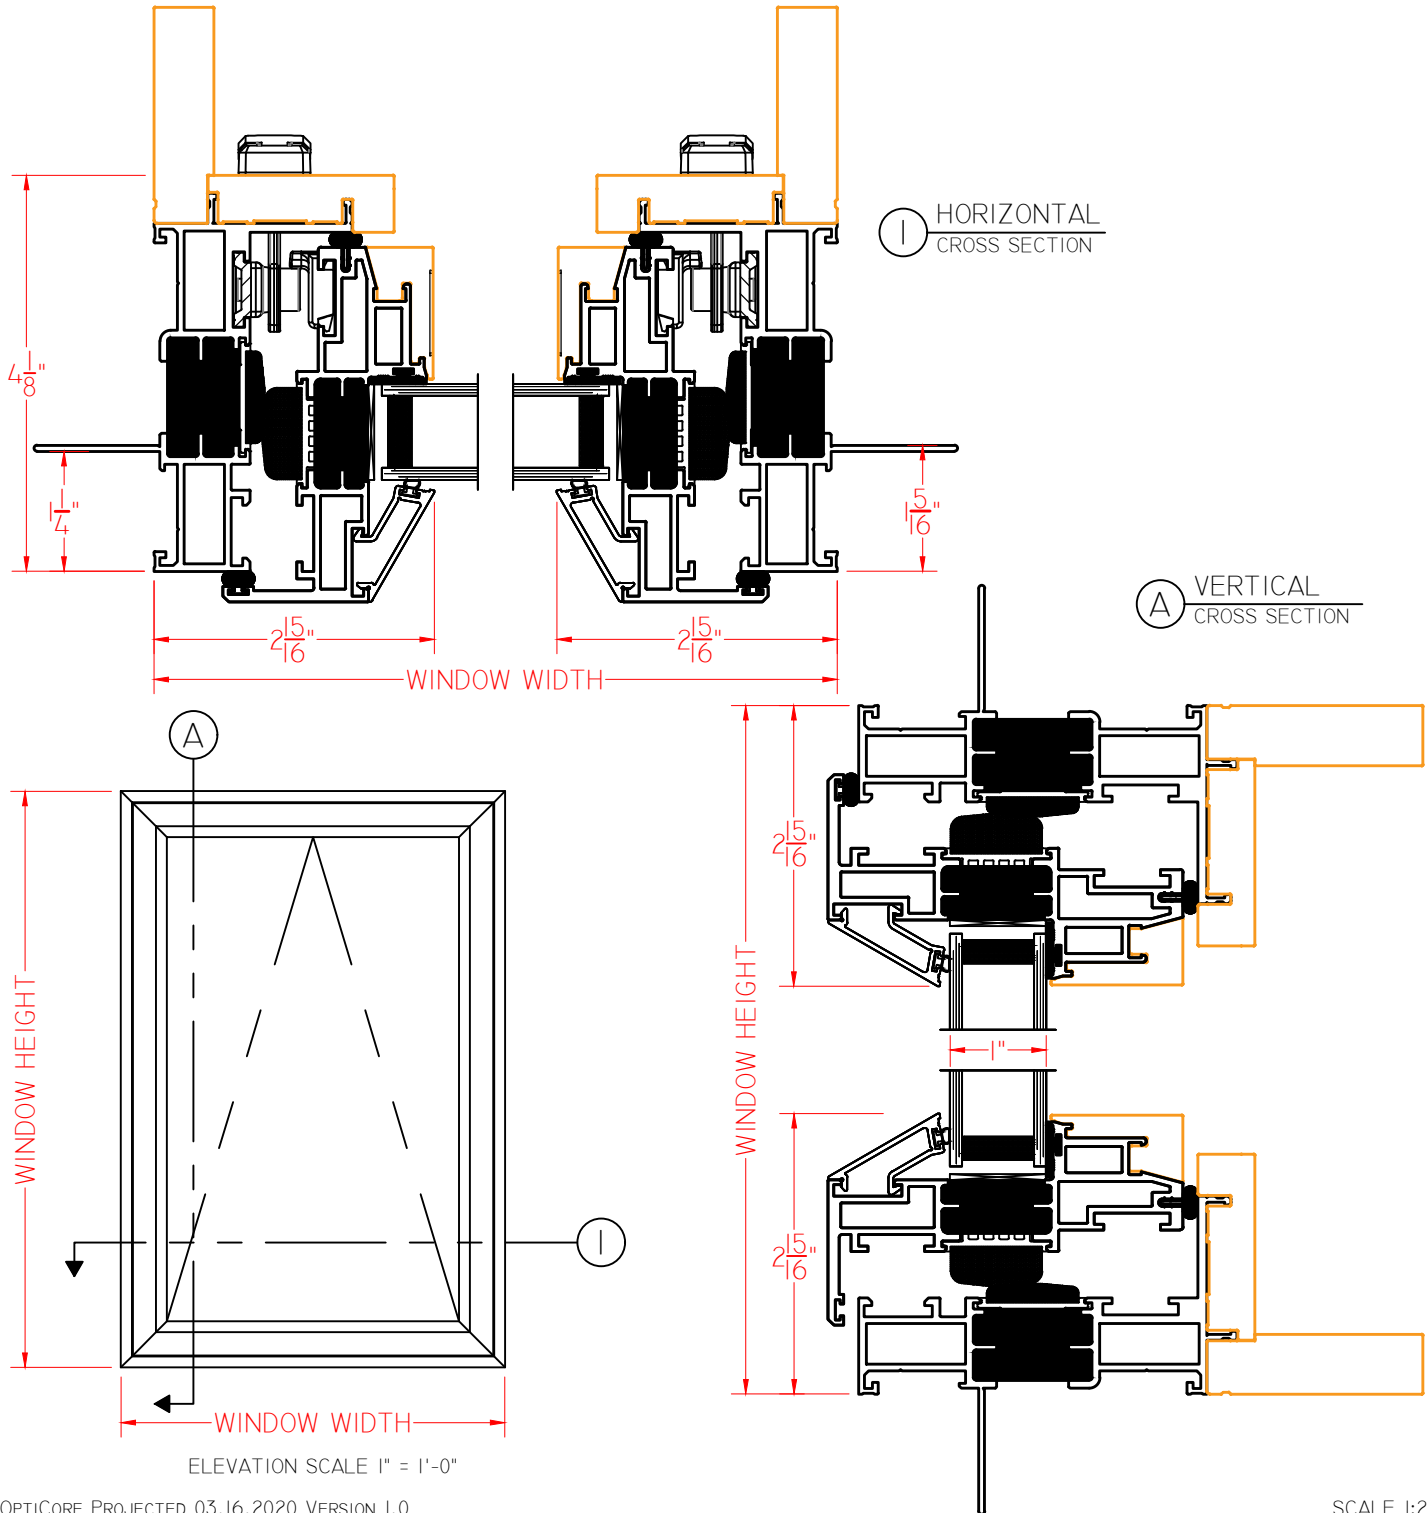



Timberline Square Awning Push Out 1" I.G.

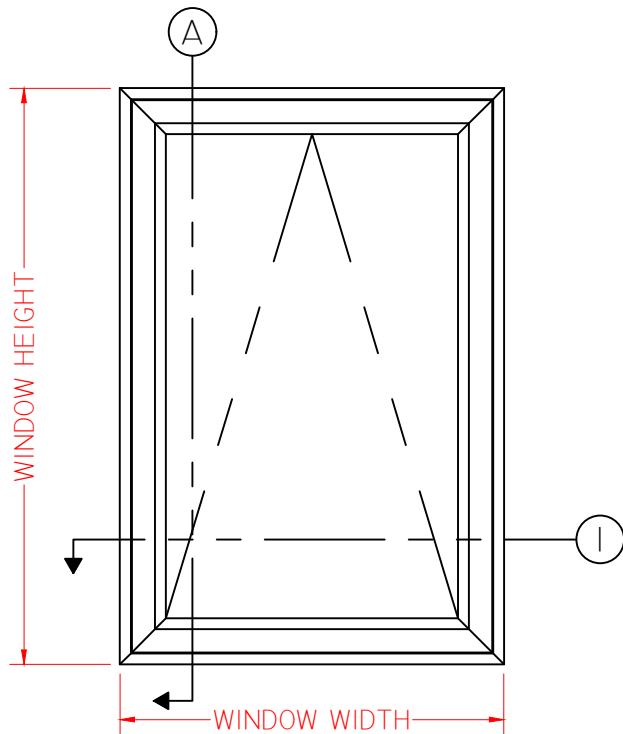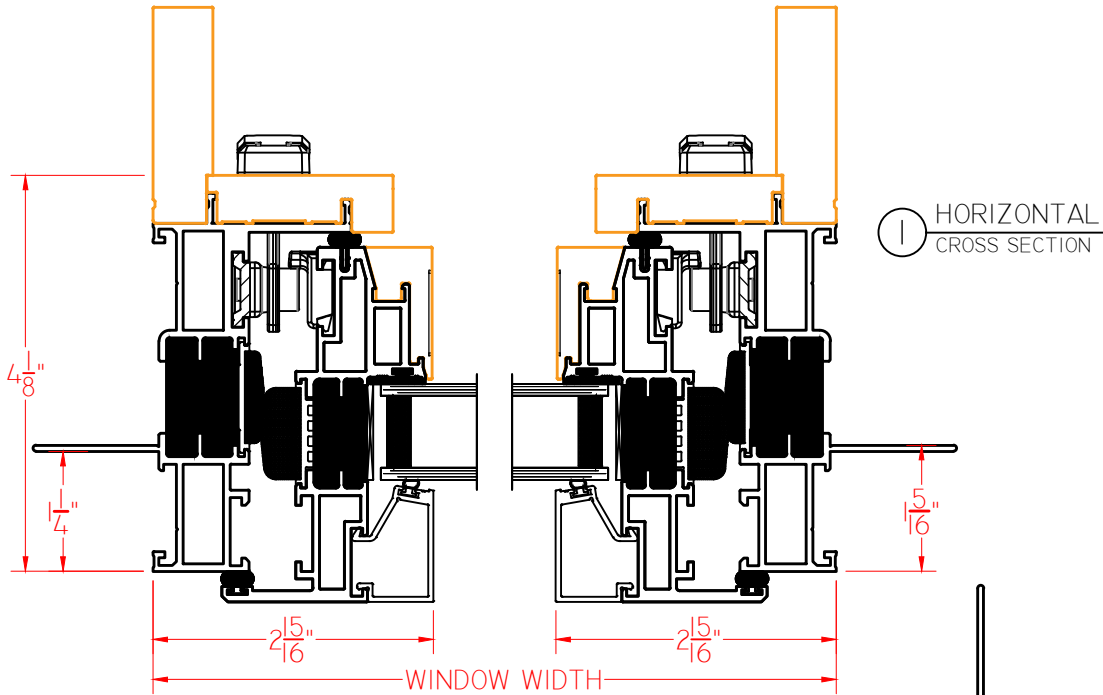

ELEVATION SCALE 1" = 1'-0"

