



Insight Wood (I200WD) Direct Set Window


Cross section details

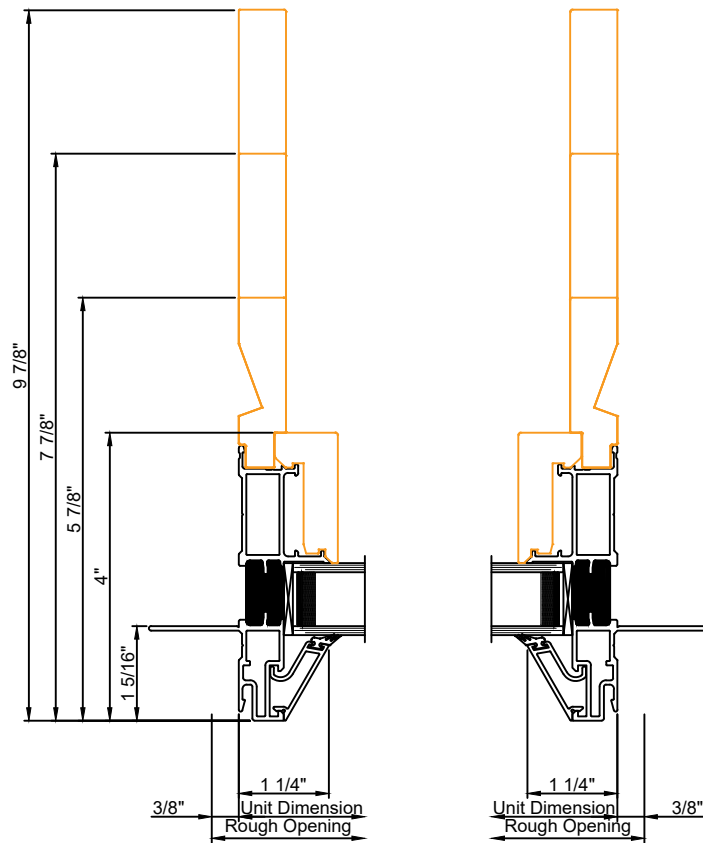

Exterior

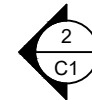


Window cut sections 3/8" = 0' 1"

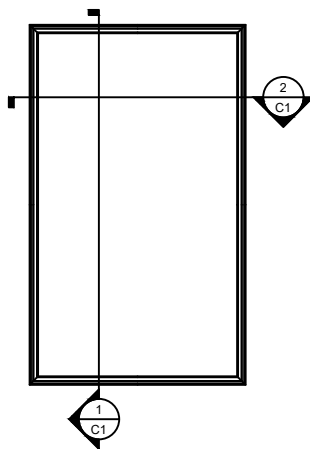

Window Elevation 3/8" = 1' 0"

Exterior

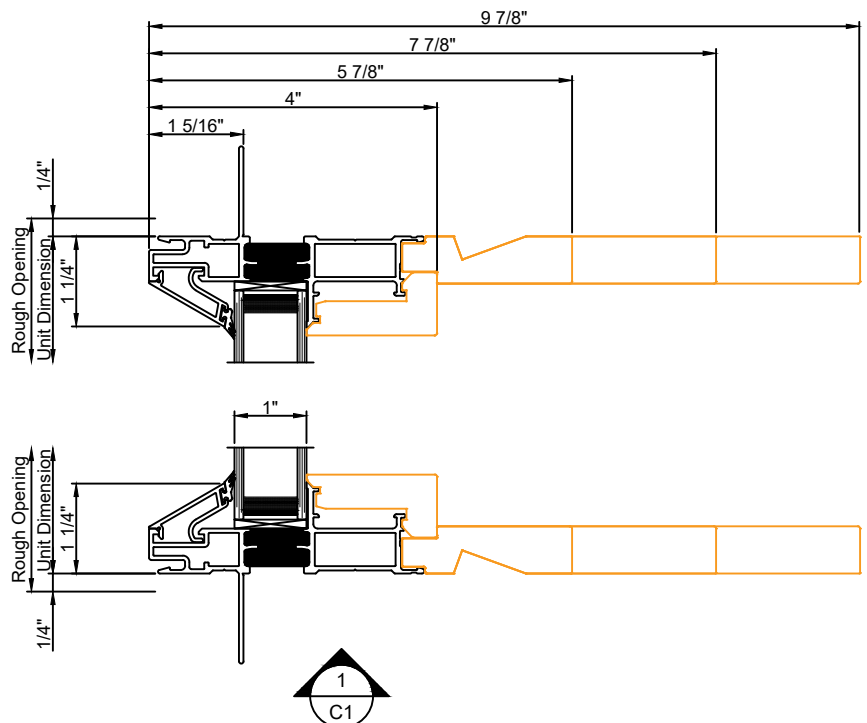


Window cut sections 3/8" = 0' 1"

Note: All dimensions are approximate. Quaker reserves the right to change specifications without notice.


Insight Wood (I200WD) Sash Set Fixed Window

Cross section details

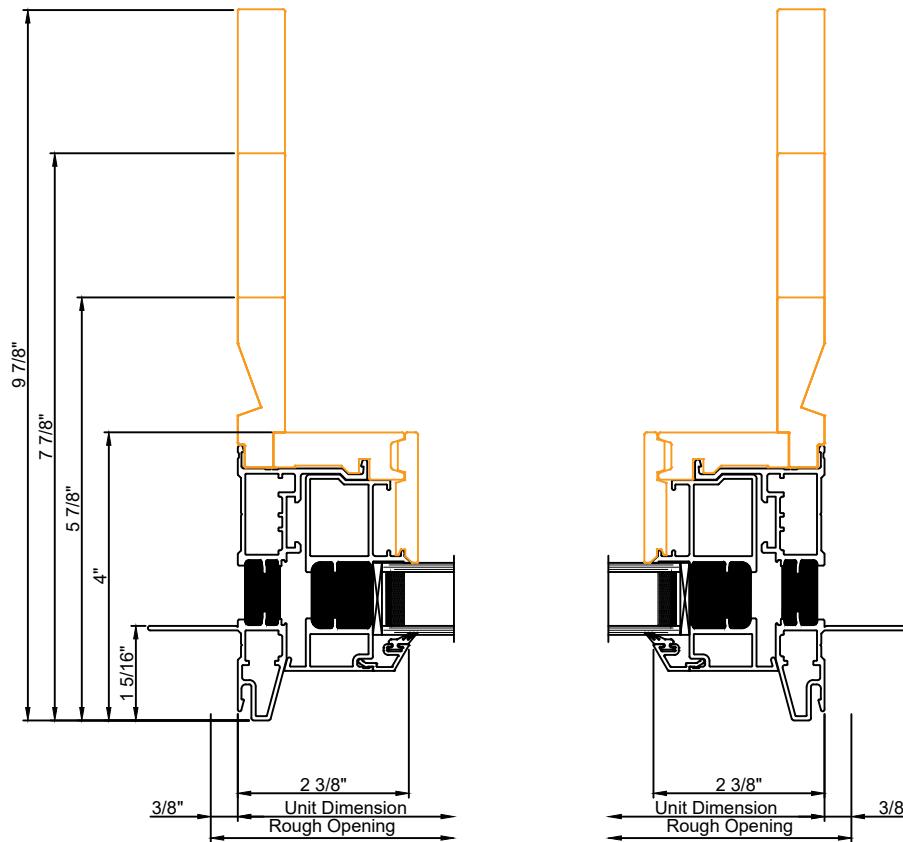

Window cut sections 3/8" = 0' 1"

Exterior

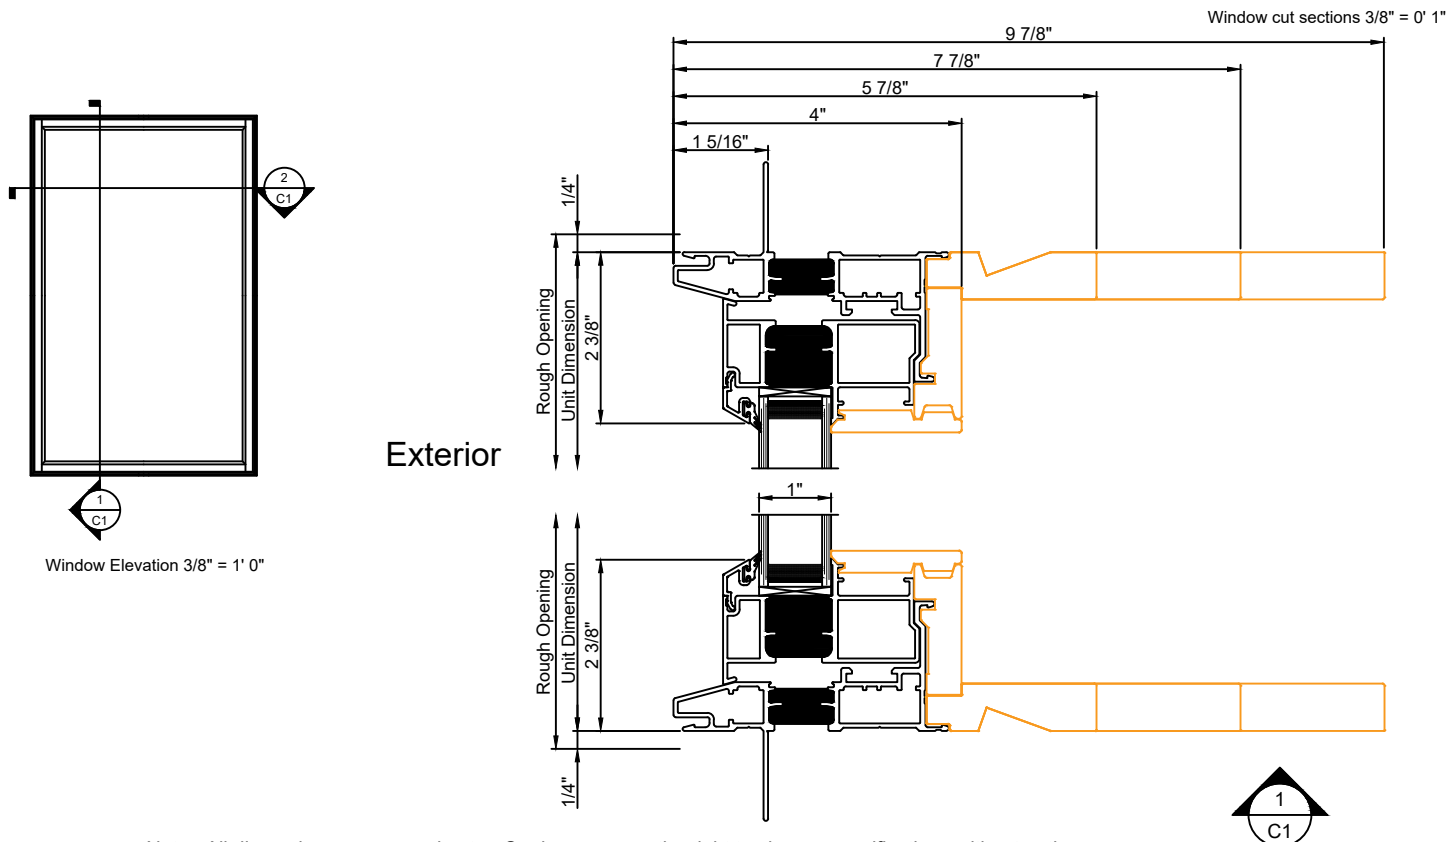

Note: All dimensions are approximate. Quaker reserves the right to change specifications without notice.